

SAMPLE 3 PUMP WET WELL

TODDENT


3 PUMP WET WELL ISOMETRIC VIEWS DRAWING NUMBER:

XXXXXX-M1

SAMPLE

TOLERANCE: ± 1/16" UNLESS OTHERWISE NOTED

| • | IURKENI | Equipment | |
|---|-----------------------|---------------------|-------------------|
| | P.O. BOX 270 | MILFORD, IN 46542 | USA |
| | Phone: (574)-658-3200 | Fax: (574)-658-3229 | www.torrentee.com |

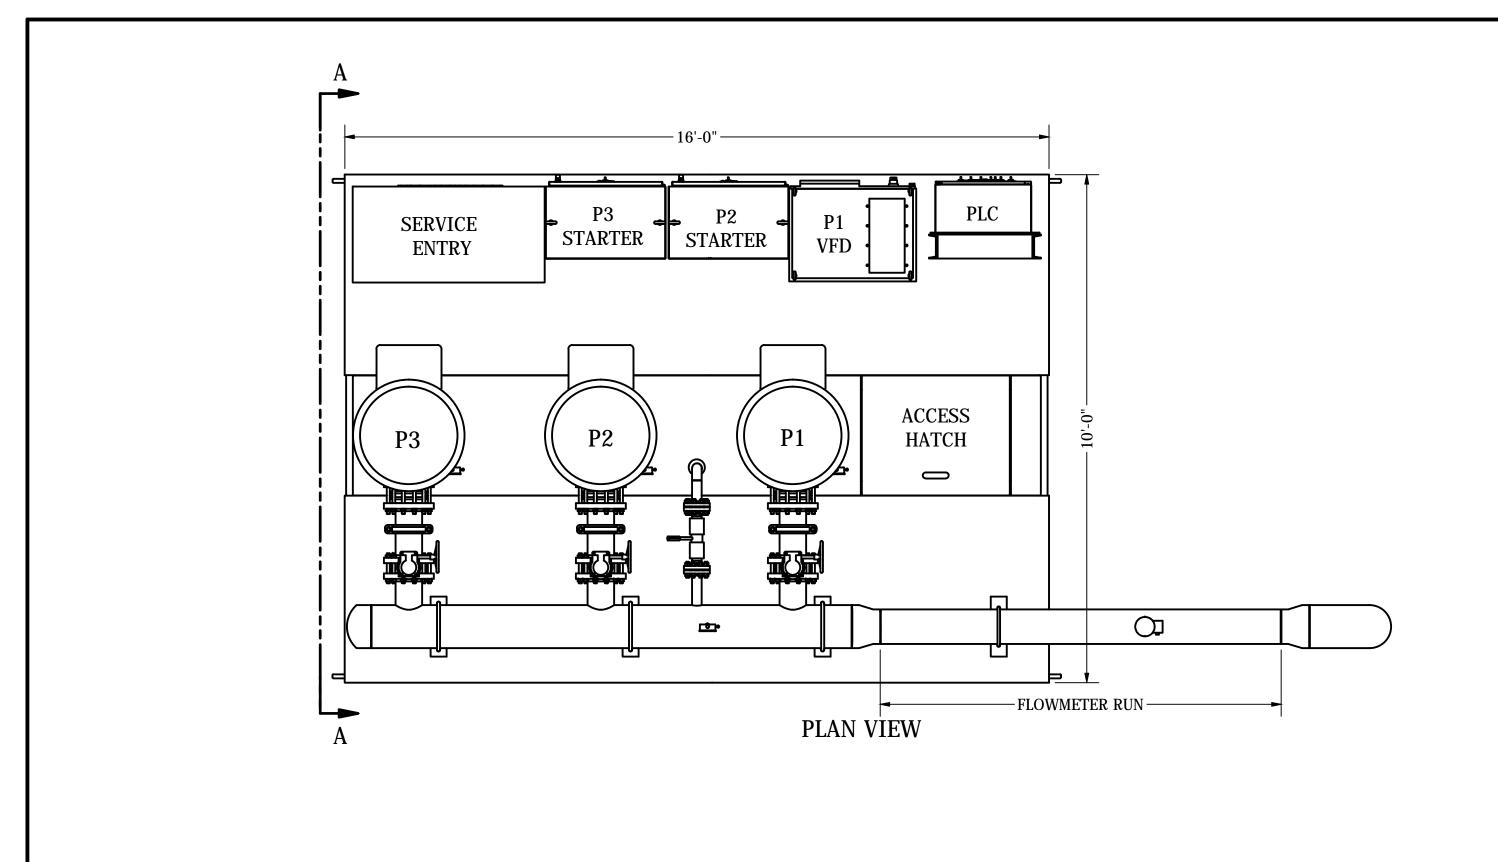

SAMPLE 3 PUMP WET WELL

SAMPLE 3 PUMP WET WELL PLAN VIEW


DATE: 11/1/2012 APPRI
SCALE: AS NOTED B - SL
DRAWING NUMBER:
XXXXXX-M1

TOLERANCE: ± 1/16"
UNLESS OTHERWISE NOTED

THIS DRAWING AND THE INFORMATION SHOWN HEREON IS THE EXCLUSIVE PROPERTY OF TORRENT ENGINEERING AND EQUIPMENT, LLC, AND SHALL NOT BE REPRODUCED OR DISCLOSED TO ANY THIRD PARTY WITHOUT PRIOR



| REVISION HISTORY | REV | DATE | DESCRIPTION | AUTHOR | 0 | 11/1/2012 | FIRST ISSUE | JDM |

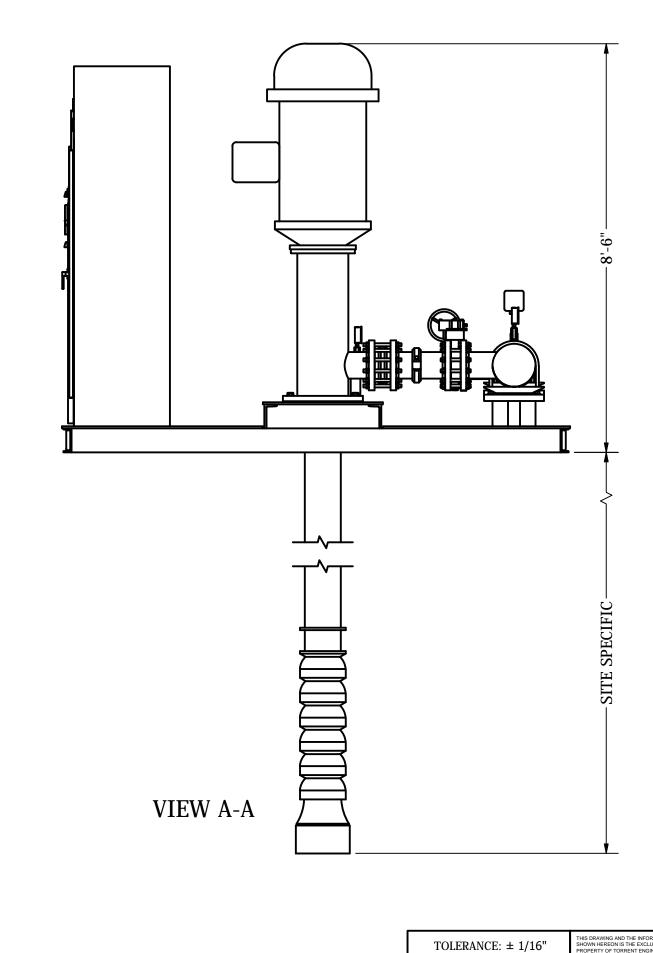

SAMPLE 3 PUMP WET WELL

| | TORRENT Engineering and Equipment | | |
|---|-----------------------------------|-------------------|-----|
| • | P.O. BOX 270 | MILFORD, IN 46542 | USA |

| SECTION VIEWS | | | |
|-----------------|------------------|--|--|
| DRAWN BY: JDM | CHECKED BY: MRM | | |
| DATE: 11/1/2012 | APPROVED BY: JDC | | |
| SCALE: AS NOTED | B - SIZE DRAWING | | |
| DRAWING NUMBER: | | | |
| XXXXXX-M1 | | | |

SAMPLE 3 PUMP WET WELL

REVISION HISTORY

DESCRIPTION FIRST ISSUE

AUTHOR JDM

REV DATE 0 11/1/2012

UNLESS OTHERWISE NOTED

Phone: (574)-658-3200 Fax: (574)-658-3229 www.torrentee.com