

**SAMPLE**  
**2 PUMP BOOSTER STATION**


REVISION HISTORY			
REV	DATE	DESCRIPTION	AUTHOR
0	10/29/2012	FIRST ISSUE	JDM

TOLERANCE:  $\pm 1/16"$   
UNLESS OTHERWISE NOTED

THIS DRAWING AND THE INFORMATION SHOWN HEREON IS THE EXCLUSIVE PROPERTY OF TORRENT ENGINEERING AND EQUIPMENT, LLC, AND SHALL NOT BE REPRODUCED OR DISCLOSED TO ANY THIRD PARTY WITHOUT PRIOR WRITTEN CONSENT FROM THE COMPANY.

**TORRENT** Engineering and Equipment  
 P.O. BOX 270 MILFORD, IN 46542 USA  
 Phone: (574)-658-3200 Fax: (574)-658-3229 www.torrentee.com

SAMPLE 2 PUMP BOOSTER STATION ISOMETRIC VIEWS	
DRAWN BY: JDM	CHECKED BY: MRM
DATE: 10/29/2012	APPROVED BY: JDC
SCALE: AS NOTED	B - SIZE DRAWING
DRAWING NUMBER: XXXXXX-M1	
REV: 0	SHEET: 1 OF 3

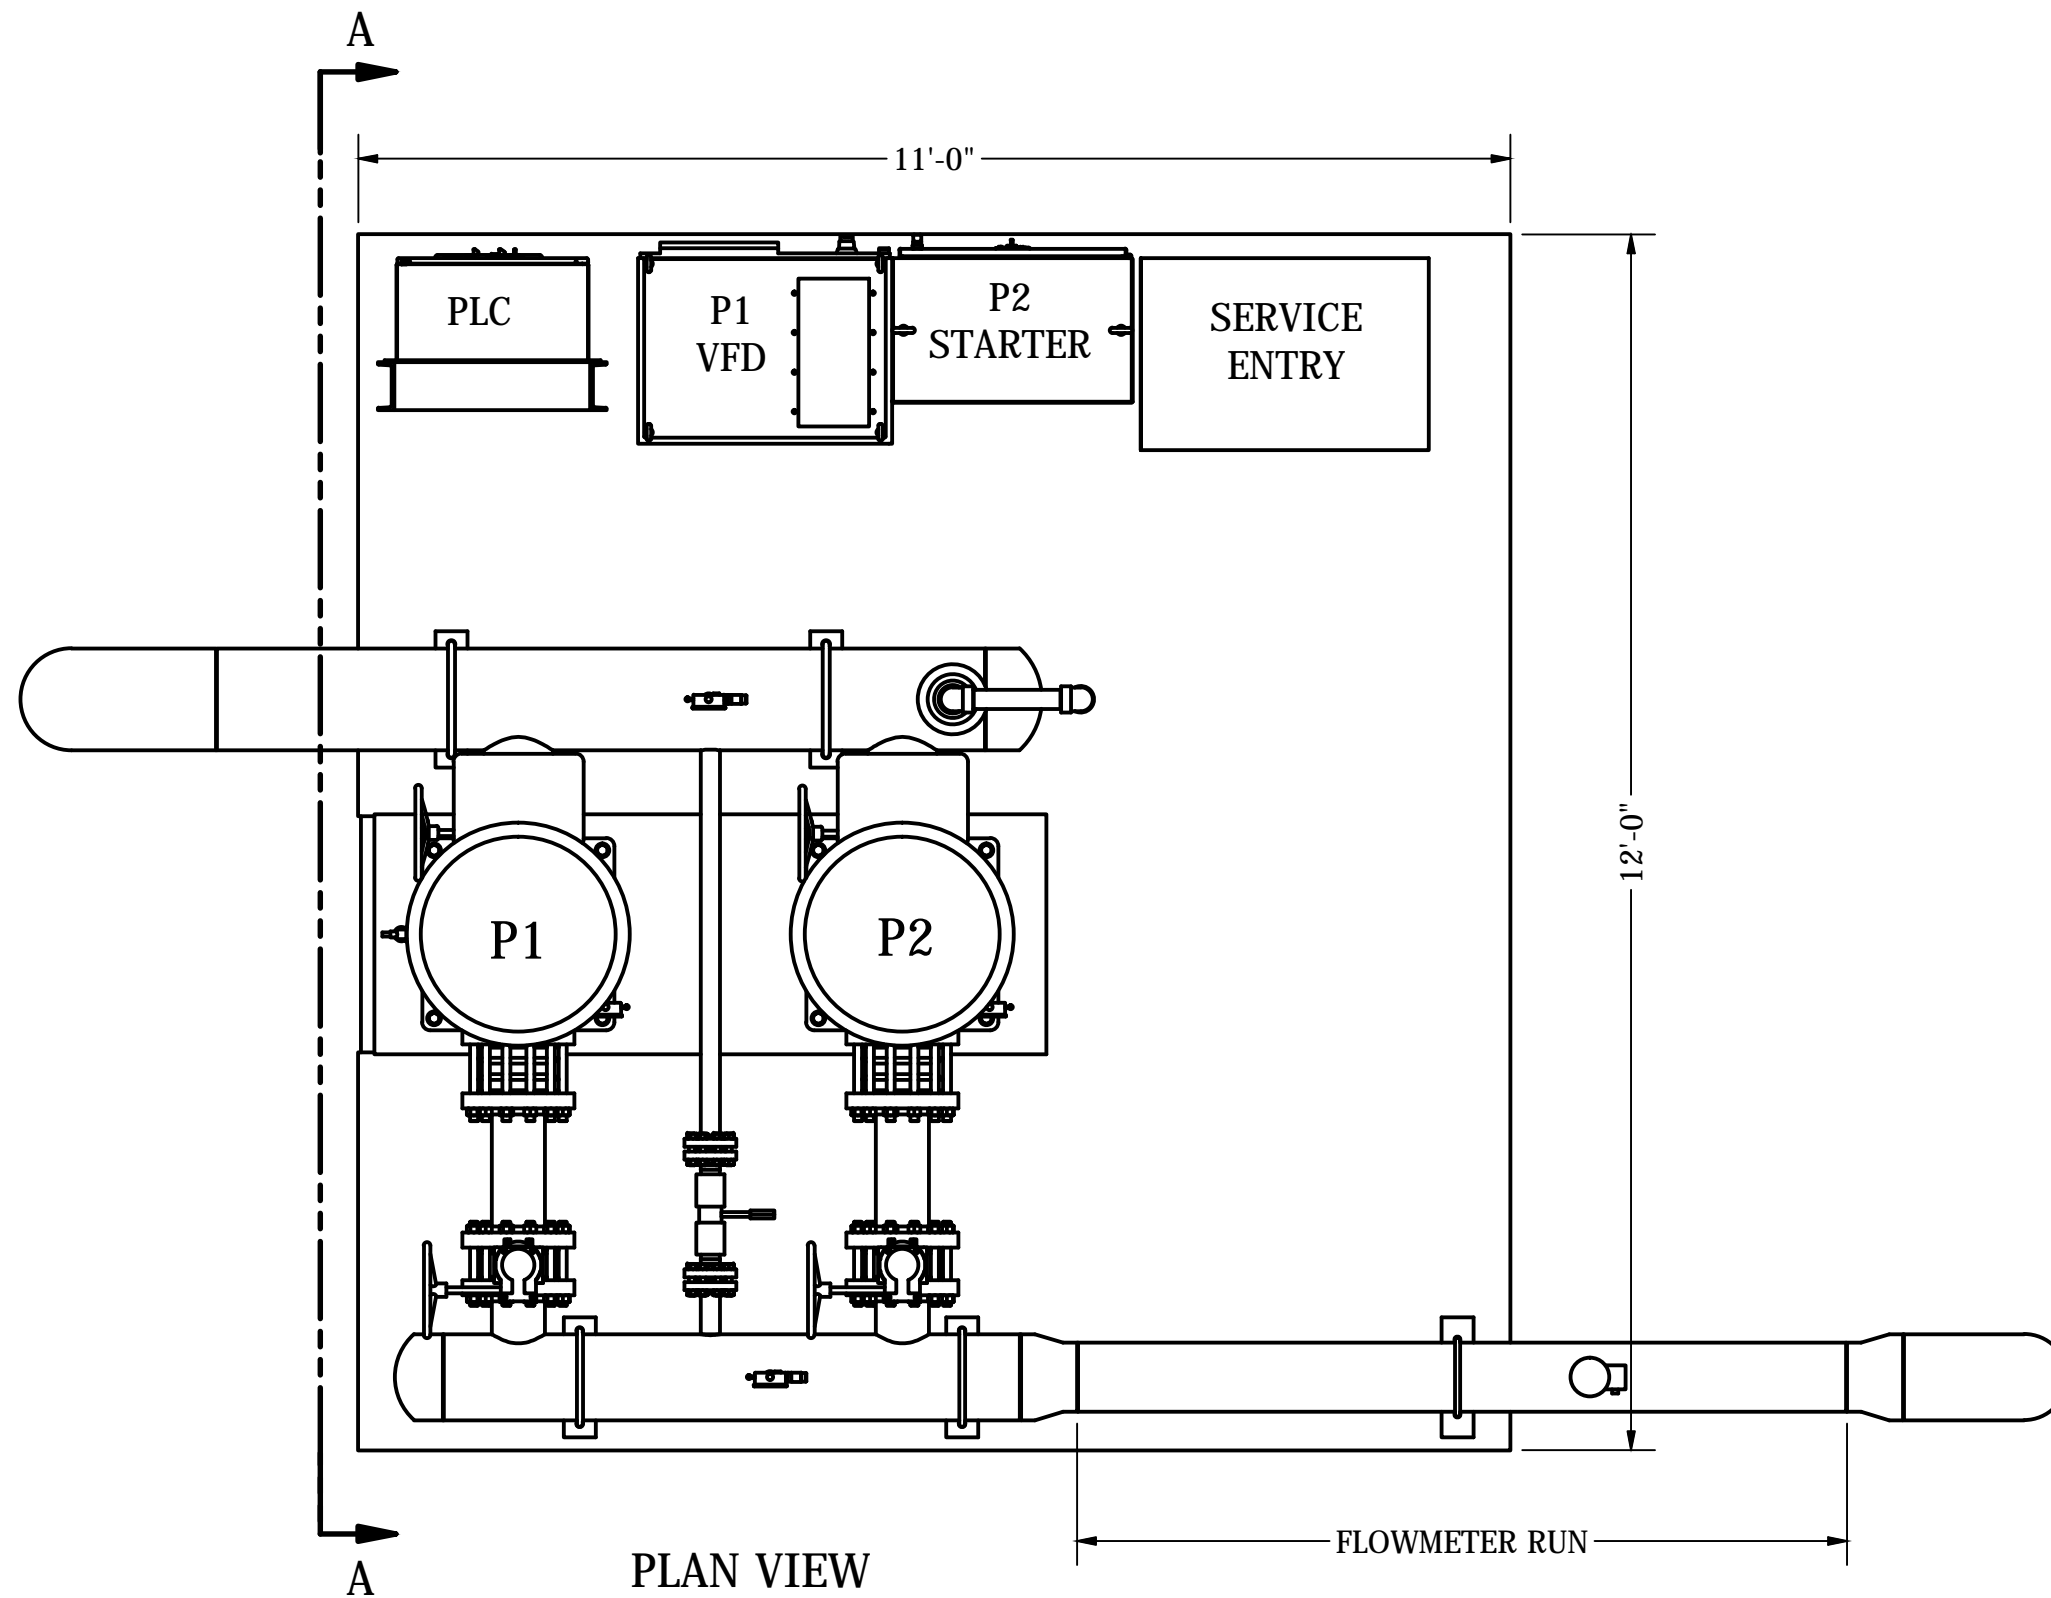

SAMPLE  
2 PUMP BOOSTER STATION

REVISION HISTORY			
REV	DATE	DESCRIPTION	AUTHOR
0	10/29/2012	FIRST ISSUE	JDM

TOLERANCE: ± 1/16"  
UNLESS OTHERWISE NOTED


THIS DRAWING AND THE INFORMATION SHOWN HEREON IS THE EXCLUSIVE PROPERTY OF TORRENT ENGINEERING AND EQUIPMENT, LLC, AND SHALL NOT BE REPRODUCED OR DISCLOSED TO ANY THIRD PARTY WITHOUT PRIOR WRITTEN CONSENT FROM THE COMPANY.



**TORRENT** Engineering and Equipment

P.O. BOX 270 MILFORD, IN 46542 USA  
Phone: (574)-658-3200 Fax: (574)-658-3229 www.torrentee.com

SAMPLE 2 PUMP BOOSTER STATION PLAN VIEW	
DRAWN BY: JDM	CHECKED BY: MRM
DATE: 10/29/2012	APPROVED BY: JDC
SCALE: AS NOTED	B - SIZE DRAWING
DRAWING NUMBER: XXXXXX-M1	
REV: 0	SHEET: 2 OF 3

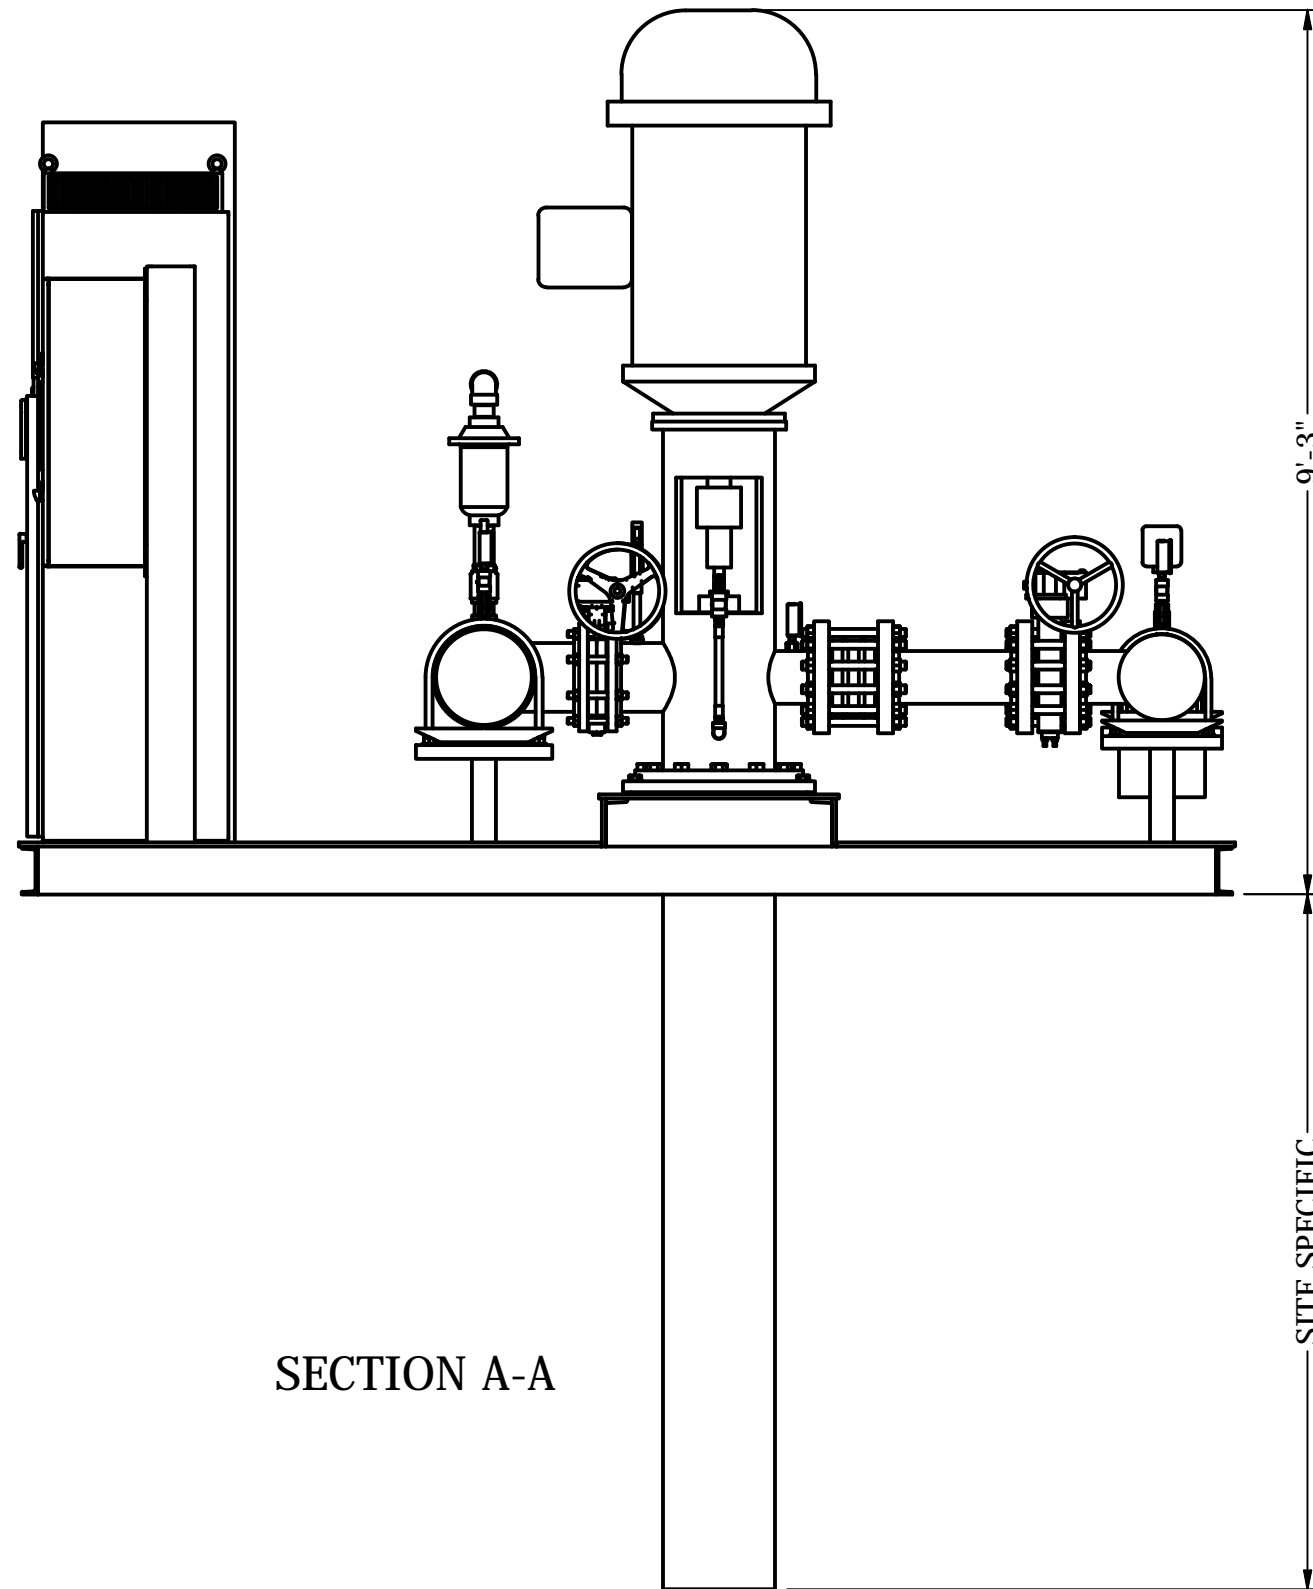

SECTION A-A

9'-3"

SITE SPECIFIC

SAMPLE  
2 PUMP BOOSTER STATION

REVISION HISTORY			
REV	DATE	DESCRIPTION	AUTHOR
0	10/29/2012	FIRST ISSUE	JDM

TOLERANCE:  $\pm 1/16"$   
UNLESS OTHERWISE NOTED

THIS DRAWING AND THE INFORMATION SHOWN HEREON IS THE EXCLUSIVE PROPERTY OF TORRENT ENGINEERING AND EQUIPMENT, LLC, AND SHALL NOT BE REPRODUCED OR DISCLOSED TO ANY THIRD PARTY WITHOUT PRIOR WRITTEN CONSENT FROM THE COMPANY.

 **TORRENT** Engineering and Equipment  
P.O. BOX 270 MILFORD, IN 46542 USA  
Phone: (574)-658-3200 Fax: (574)-658-3229 www.torrentee.com

SAMPLE 2 PUMP BOOSTER STATION SECTION VIEWS	
DRAWN BY: JDM	CHECKED BY: MRM
DATE: 10/29/2012	APPROVED BY: JDC
SCALE: AS NOTED	B - SIZE DRAWING
DRAWING NUMBER: XXXXXX-M1	
REV: 0	SHEET: 3 OF 3